


2022 AADSM Annual Meeting

05/13/22 - 05/15/22

HYATT REGENCY DALLAS AT REUNION - EXHIBITION LEVEL - MARSALIS A & B - DALLAS, TX

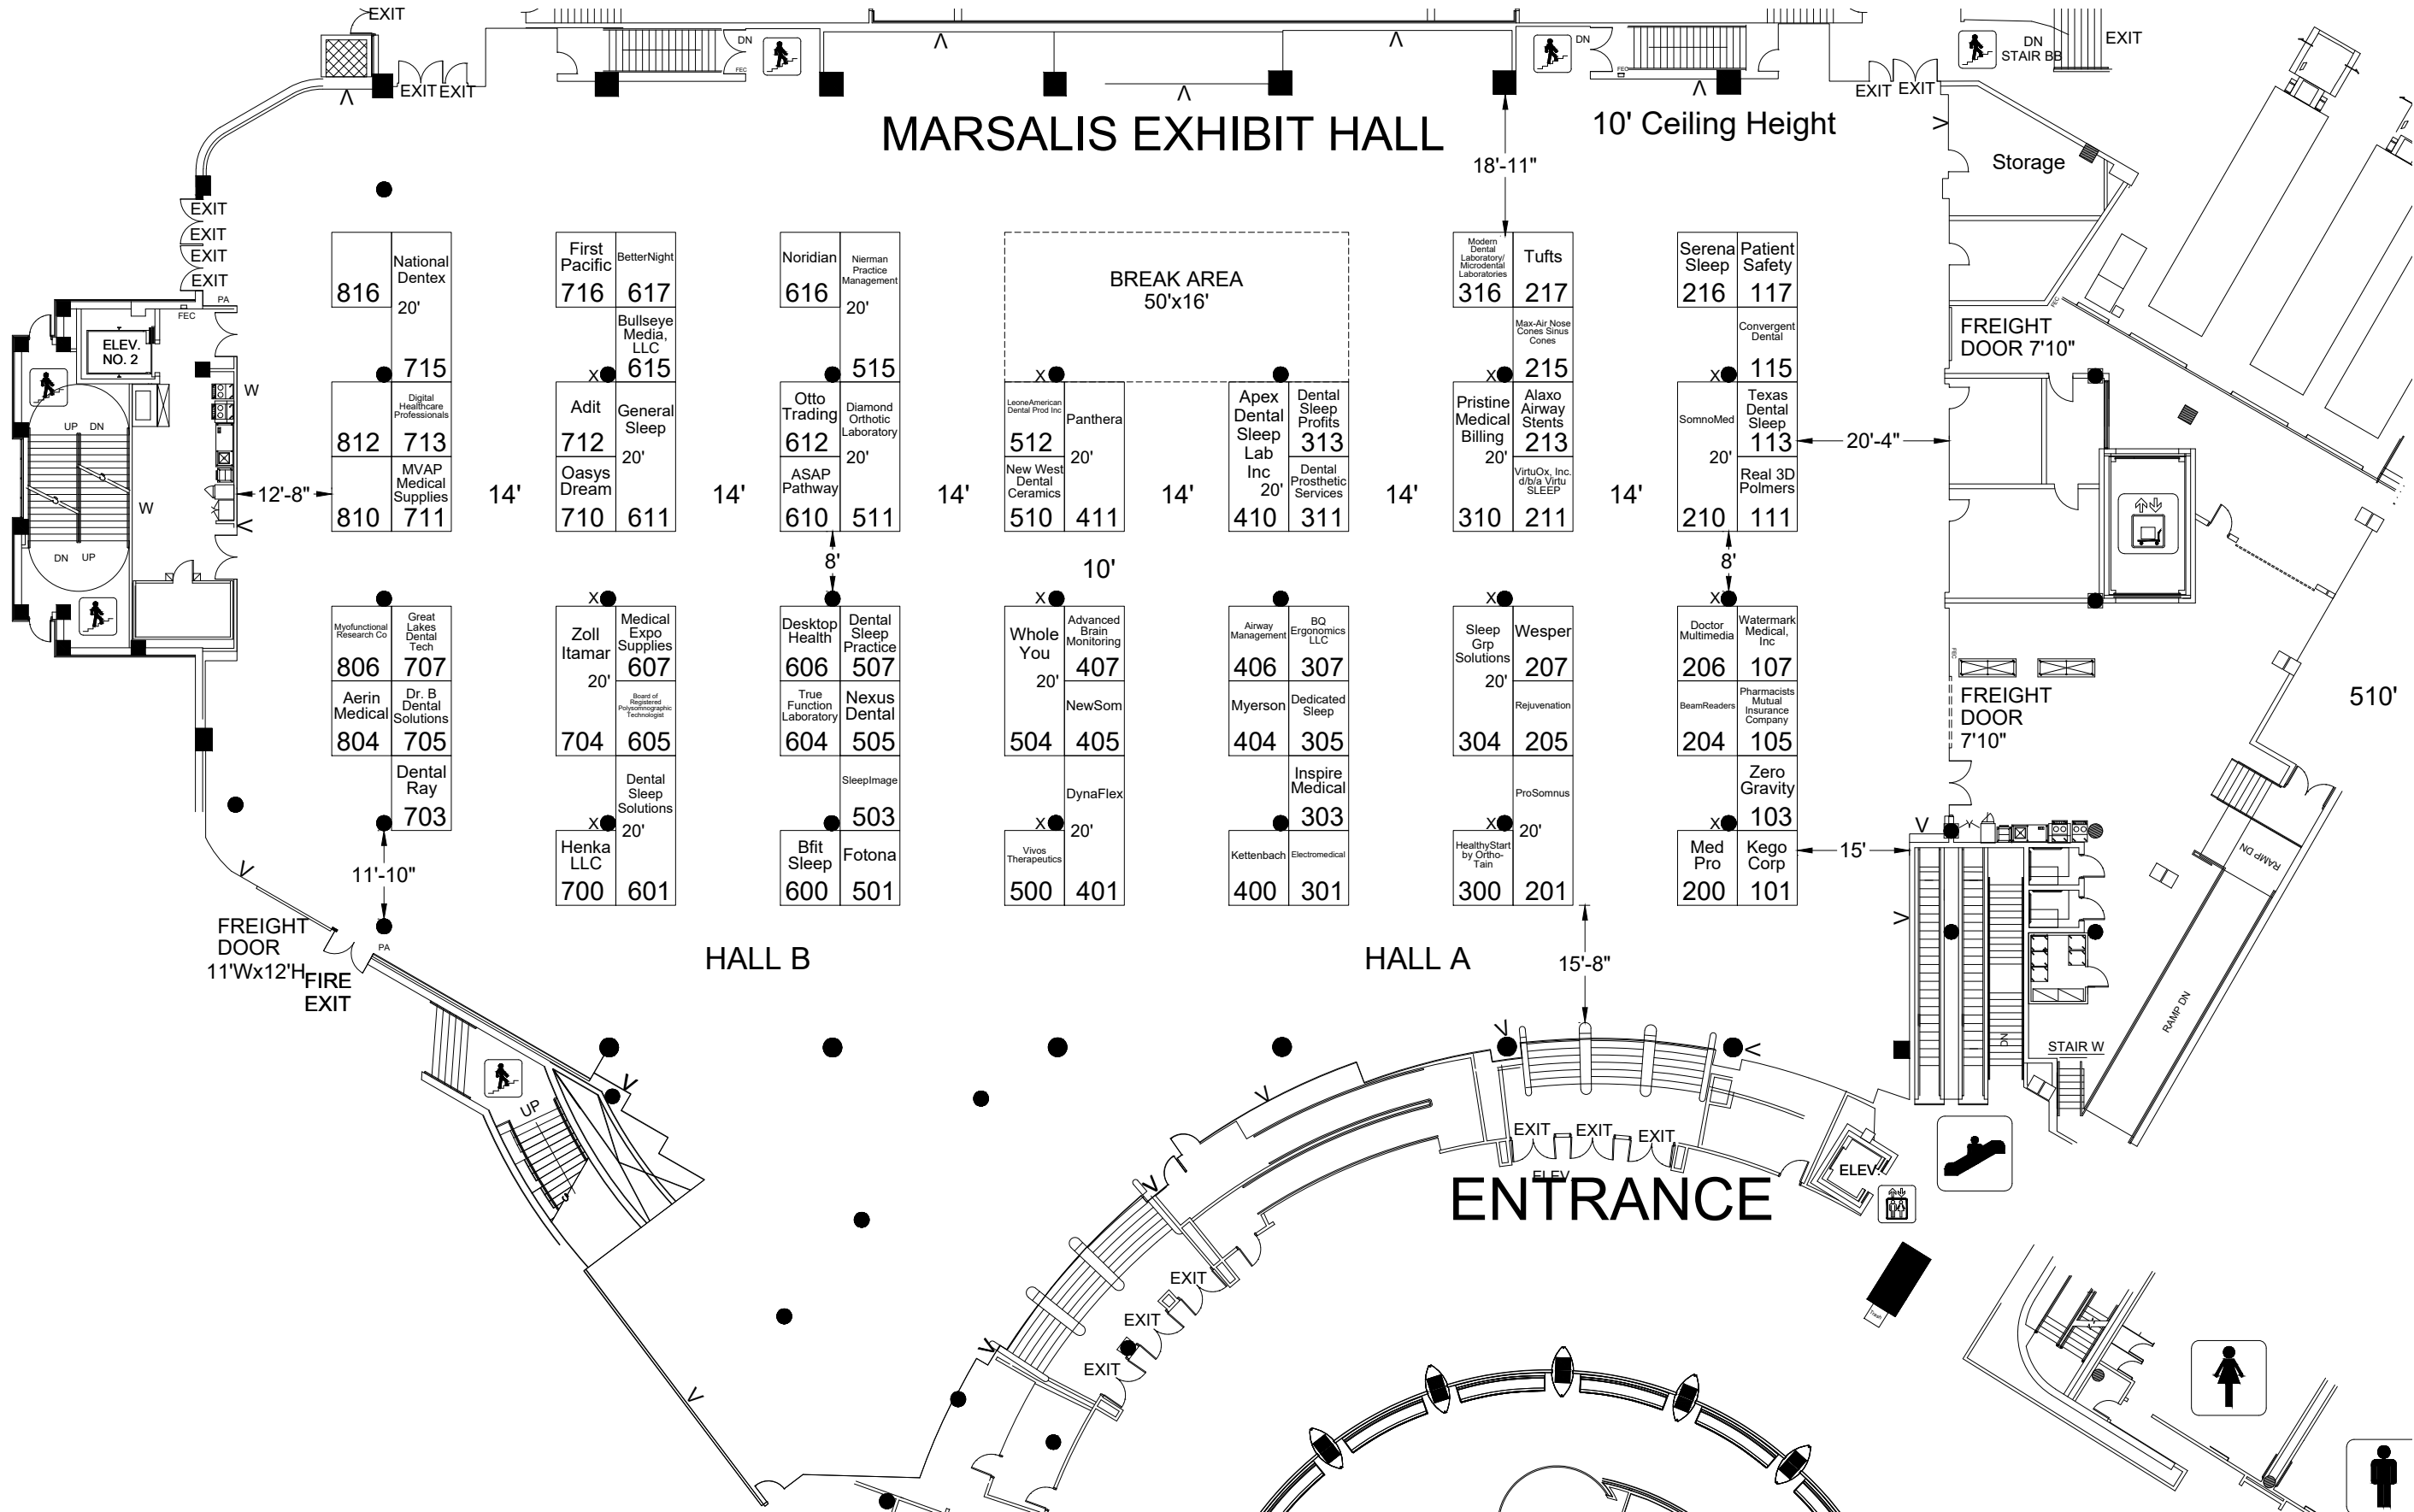

REVISION
Date: 4/26/2022
By: Stefan Kron

BOOTH COUNT
Inventory as of 04/26/2022

Dimension	Size	Qty	SqFt	Rented	Available
8'x10'	80	62	4,960	59	3
8'x20'	160	14	2,240	14	0
Totals:	76	7,200	73	3	

- BLDG. LEGEND:**
- △ = FIRE STROBES
 - X = HOT / COLDWATER COMPRESSED AIR LINES FLOOR DRAINS
 - W = HOT / COLD WATER ON WALL SMALL DRAIN
 - = 2" Diameter Columns
 - = 2.5" Diameter Columns

DRAWING INFO

Passport Line Item Number:
#7154162

Facility:
HYATT REGENCY DALLAS AT REUNION

Facility Location:
EXHIBITION LEVEL - MARSALIS A & B

City & State:
DALLAS, TX

Scale: CUSTOM

Project #: 507104

Acct. Sales: BILL BENNETT

Acct. Mgmt.: MEG BABUSKOW

Started: 4/20/2022

Started By: STEFAN KRON

Prod. Branch: DALLAS

Freeman.

Disclaimer - This floor plan is preliminary and subject to change pending review and official approval by all authorities having jurisdiction. Every effort has been made to ensure the accuracy of all information contained on this floor plan. However, no warranties, either expressed or implied, are made with respect to this floor plan. If the location of building columns, utilities or other architectural components of the facility is a consideration in the construction or usage of an exhibit, it is the sole responsibility of the exhibitor to physically inspect the facility to verify all dimension and locations.
© Copyright 2022, Freeman Co. All rights reserved.

Confidential and Proprietary - the information contained herein is the proprietary information of Freeman and by accessing the information, the recipient agrees to keep the information confidential and not disclose it to any third party without the prior consent of Freeman. Recipient also agrees to only use the information for its internal evaluation purposes and for no other purpose, without the prior consent of Freeman.

File Path: C:\Vault\Designs\Projects\A\Am Academy of Dental Sleep Medicine\AADSM2205\Event\Floor Plans\AADSM 22.dwg | Tab Name: L7154162.FP